


1P

Plot: 02/25/2019 5:49 PM by: Regent, Sarah File Name: p:\2017\2017.6224\17.6224.0 - park tower road - garage maintenance\GIS\Drawings\Sheet\A101 Level 1P Plan.dwg

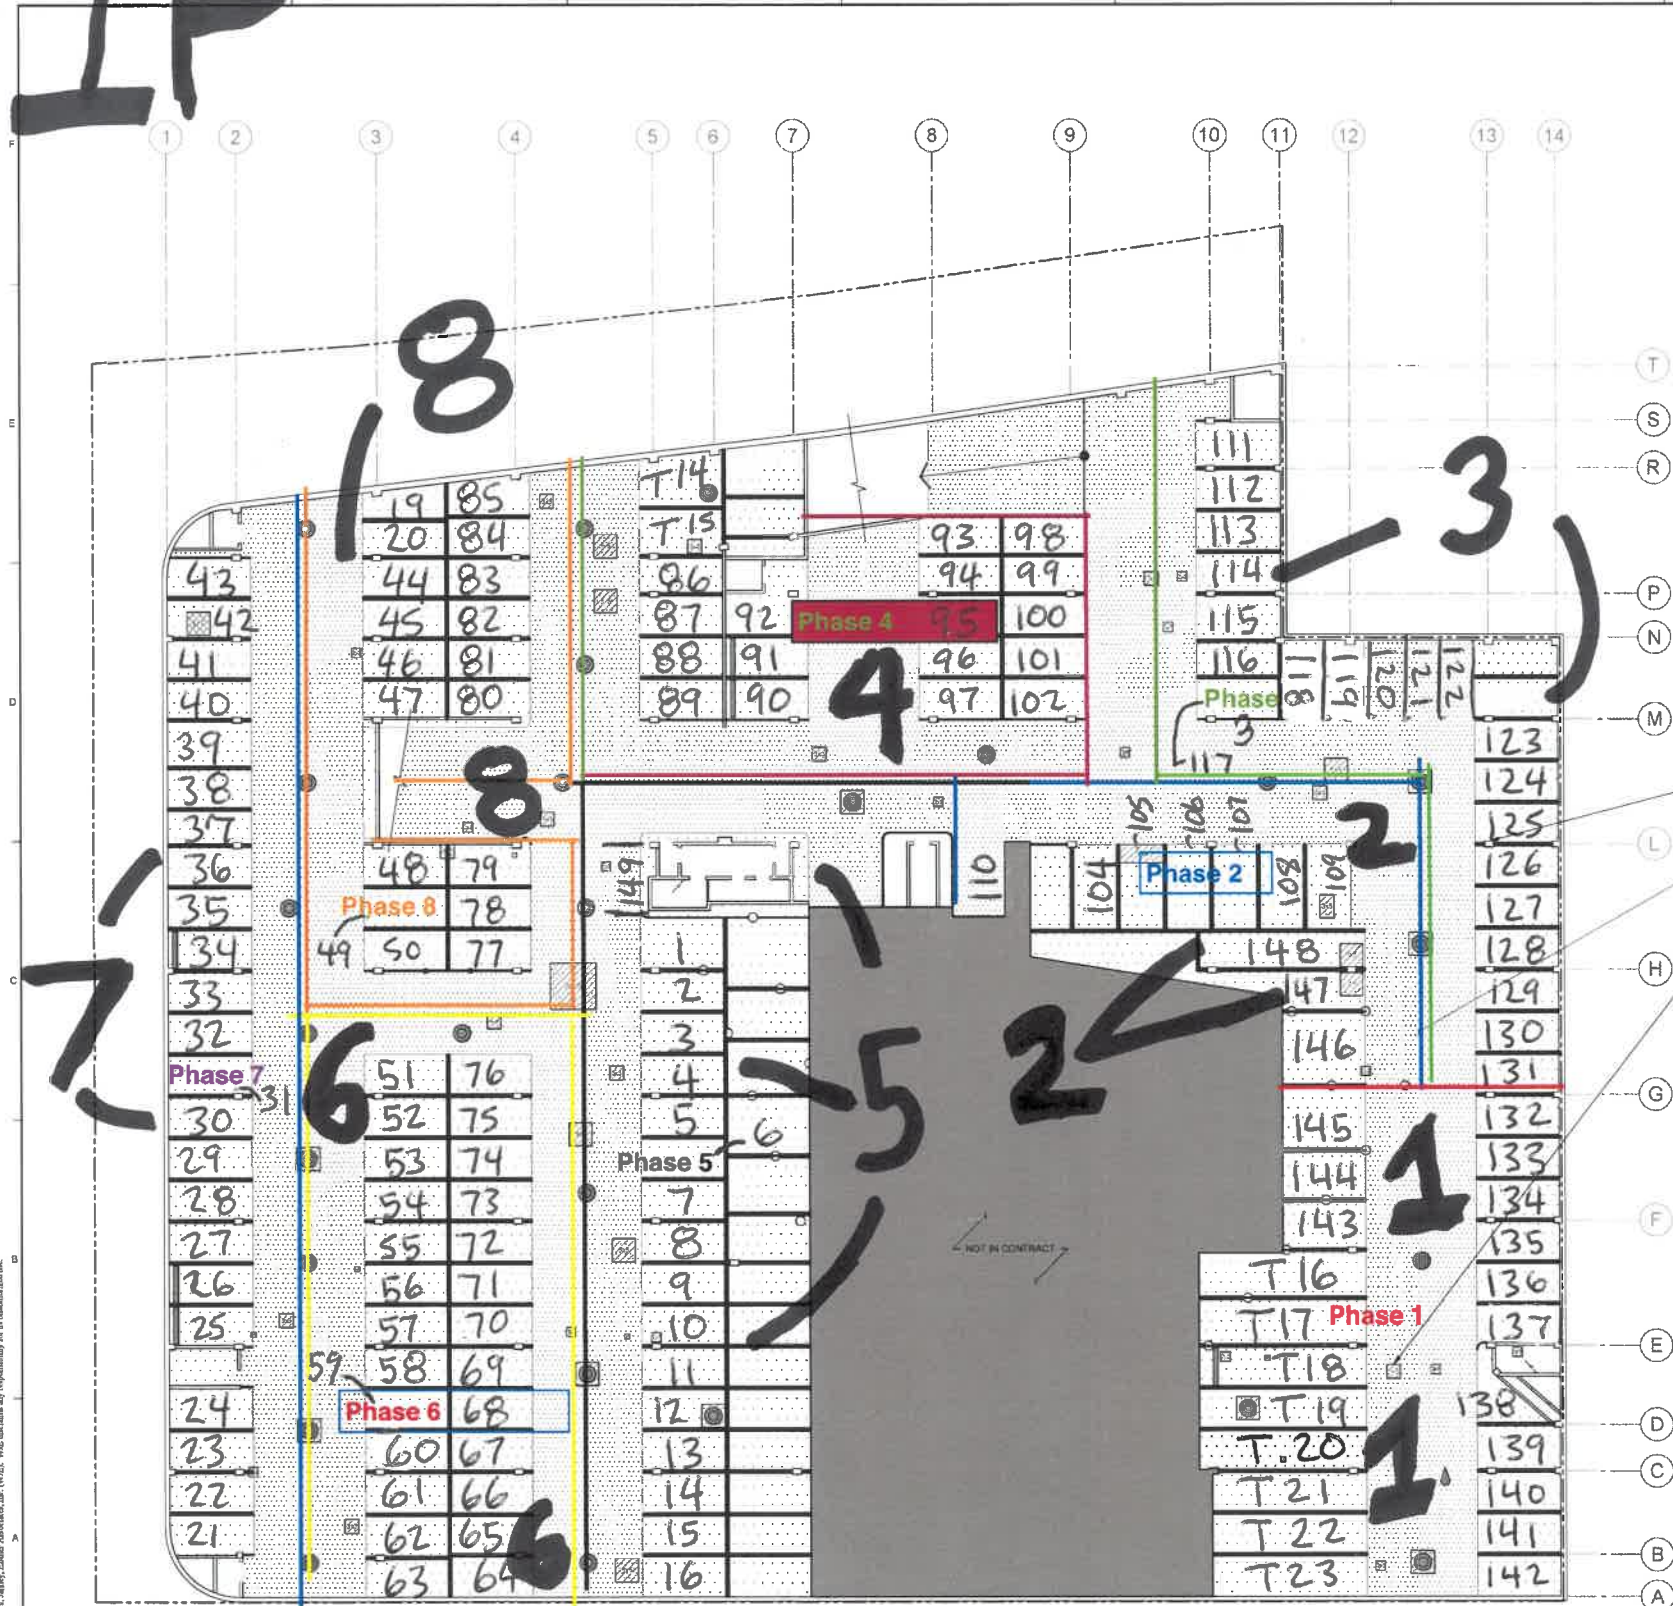


LEGEND

- AT DRIVE AISLES: REMOVE EXISTING TRAFFIC COATING, PREPARE CONCRETE SURFACE, AND INSTALL NEW HEAVY-DUTY TRAFFIC COATING. PER MATERIAL SPECIFICATIONS AND DETAILS ON SHEET A401
- AT PARKING STALLS: REMOVE EXISTING TRAFFIC COATING, PREPARE CONCRETE SURFACE, AND INSTALL NEW MEDIUM-DUTY TRAFFIC COATING. PER MATERIAL SPECIFICATIONS AND DETAILS ON SHEET A401
- TOP SURFACE CONCRETE REPAIR, PER DETAIL 1A400
- OVERHEAD CONCRETE REPAIR, PER DETAIL 2A400
- FULL-DEPTH CONCRETE REPAIR, PER DETAIL 3A400
- VERTICAL CONCRETE REPAIR, PER DETAIL 4A400
- GRIND NEW JOINT AND INSTALL NEW SEALANT AROUND PERIMETER OF EXISTING FLOOR DRAIN, PER DETAIL 5A400
- REPLACE EXISTING CORRODED FLOOR DRAIN AND REPAIR BLOCKED FLOOR DRAIN PIPE, PER DETAIL 6A400
- REPLACE EXISTING CORRODED FLOOR DRAIN COVER
- REPAIR LEAKING PLAZA DRAIN PIPE OVERHEAD
- REPLACE EXISTING DETERIORATED CONCRETE WHEEL STOP
- REPLACE EXISTING CORRODED BOLLARD
- PAINT NEW PARKING STALL STRIPES

NOTES

- ALL DIMENSIONS ARE APPROXIMATE. CONTRACTOR TO VERIFY ALL DIMENSIONS IN THE FIELD.
- AREAS OF CONCRETE REPAIR ARE SHOWN SCHEMATICALLY FOR REFERENCE PURPOSES ONLY.
- FOLLOWING REMOVAL OF THE EXISTING TRAFFIC COATING, CONTRACTOR TO SOUND ENTIRE TOP SURFACE AND UNDERSIDE OF CONCRETE SLABS AND RAMPS WITHIN THE IDENTIFIED WORK AREA, IN ORDER TO IDENTIFY THE SIZE AND LOCATION OF DELAMINATED AND SPALLED AREAS OF CONCRETE TO BE REPAIRED. A/E TO REVIEW ALL REPAIR AREAS PRIOR TO CONTRACTOR PROCEEDING WITH WORK.

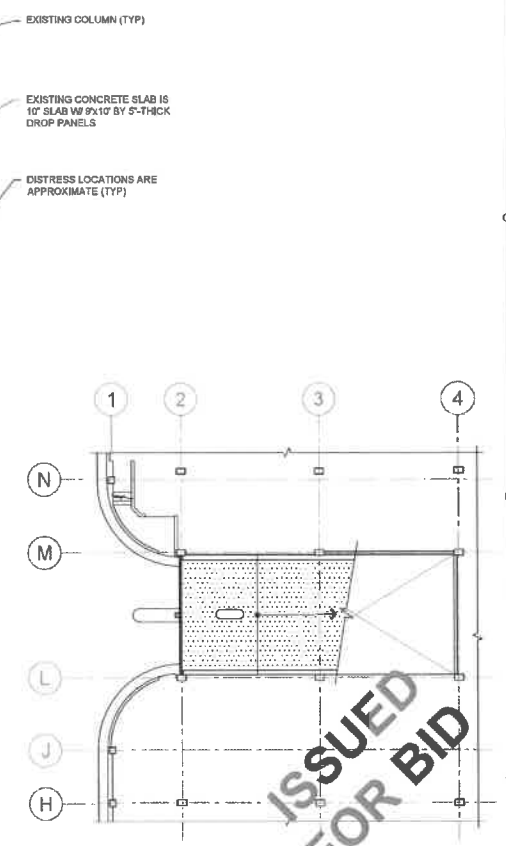

1 Level 1P (Upper Parking Level) Plan

2 Level 1P (Upper Parking Level) Ramp Detail Plan

WJE ENGINEERS ARCHITECTS MATERIALS SCIENTISTS

Wiss, Janney, Elstner Associates, Inc.
 10 South LaSalle Street, Suite 2600
 Chicago, Illinois 60603
 312.372.0555 tel | 312.372.0873 fax
 www.wje.com

Headquarters & Laboratories: Northbrook, Illinois
 Atlanta | Austin | Boston | Chicago | Cleveland | Dallas | Denver | Detroit
 Honolulu | Houston | Los Angeles | Minneapolis | New Haven | New York
 Philadelphia | Phoenix | San Francisco | Seattle | South Florida | Washington, D.C.

Project:
Park Tower - Parking Garage Repair Project
 5415 North Sheridan Road
 Chicago, Illinois 60640

Client:
 Park Tower Condo Association
 5415 North Sheridan Road,
 Suite 107
 Chicago, Illinois 60640

Mark	Date	Description
2019-09-25		Issued for Bid

Project No. 2017.6224
 Date 2019-09-25
 Drawn SLR
 Checked GIT
 Scale As Noted

Level 1P Plan

Sheet No. **A101**

ISSUED FOR BID