


2P

© Copyright 2018. All rights reserved. No part of this document may be reproduced in any form or by any means without permission from Wiss, Janney, Elstner Associates, Inc. (WJE). WJE disclaims any responsibility for its use without its permission.

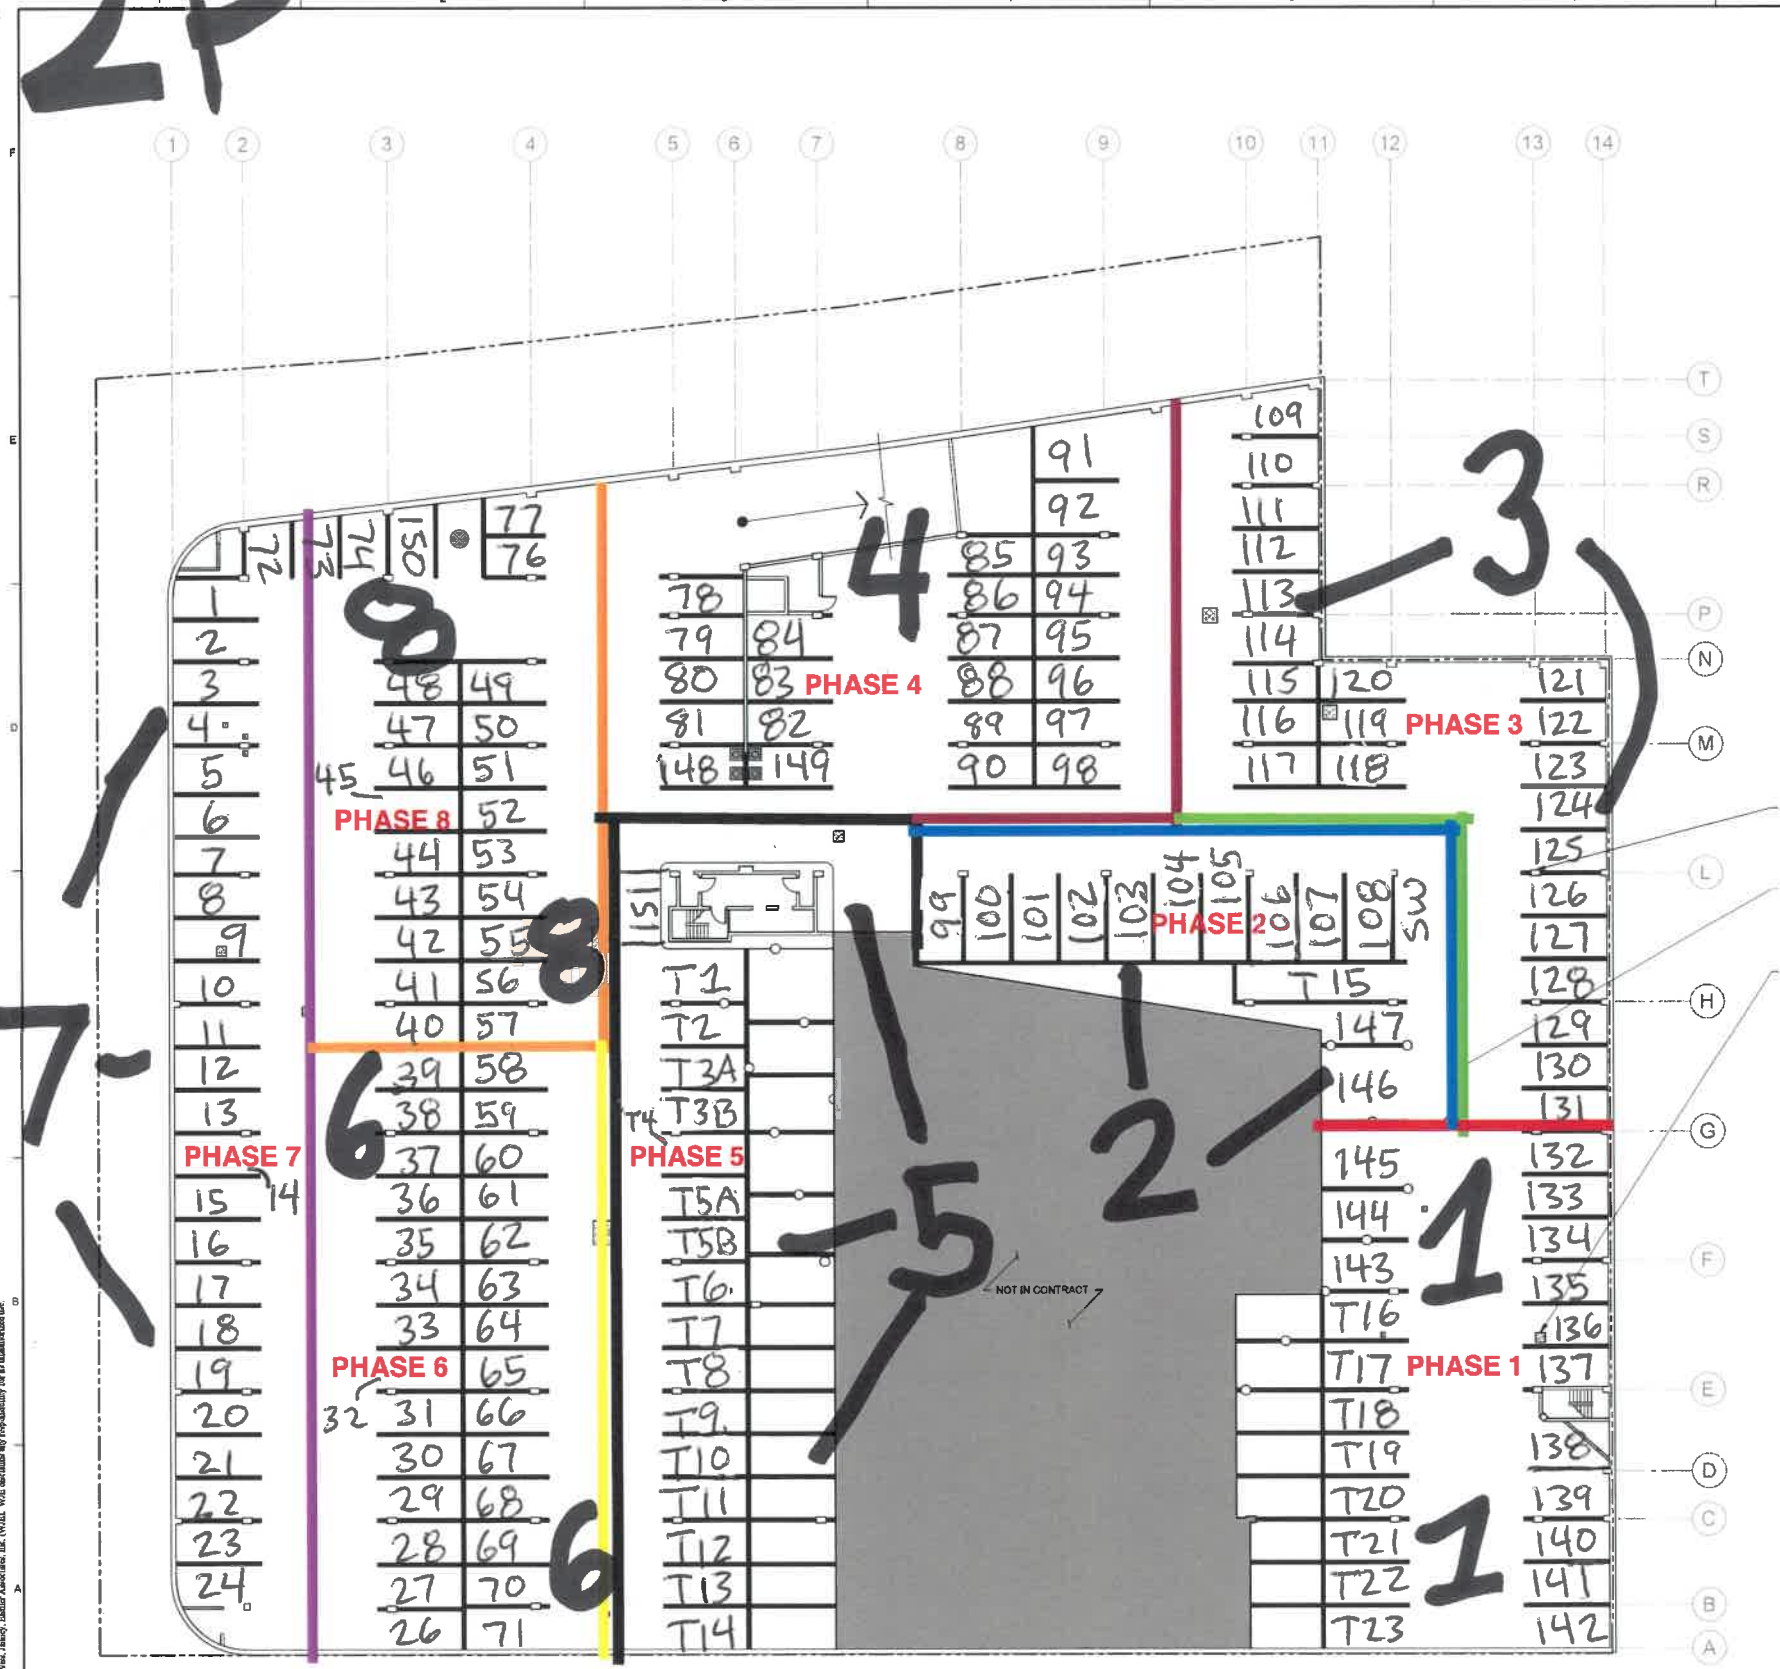

LEGEND

- AT DRIVE ABLES: REMOVE EXISTING TRAFFIC COATING, PREPARE CONCRETE SURFACE, AND INSTALL NEW HEAVY-DUTY TRAFFIC COATING, PER MATERIAL SPECIFICATIONS AND DETAILS ON SHEET A401
- AT PARKING STALLS: REMOVE EXISTING TRAFFIC COATING, PREPARE CONCRETE SURFACE, AND INSTALL NEW MEDIUM-DUTY TRAFFIC COATING, PER MATERIAL SPECIFICATIONS AND DETAILS ON SHEET A401
- TOP SURFACE CONCRETE REPAIR, PER DETAIL 1A/400
- OVERHEAD CONCRETE REPAIR, PER DETAIL 2A/400
- FULL-DEPTH CONCRETE REPAIR, PER DETAIL 3A/400
- VERTICAL CONCRETE REPAIR, PER DETAIL 4A/400
- GRIND NEW JOINT AND INSTALL NEW SEALANT AROUND PERIMETER OF EXISTING FLOOR DRAIN, PER DETAIL 5A/400
- REPLACE EXISTING CORRODED FLOOR DRAIN AND REPAIR BLOCKED FLOOR DRAIN PIPE, PER DETAIL 6A/400
- REPLACE EXISTING CORRODED FLOOR DRAIN COVER
- REPAIR LEAKING PLAZA DRAIN PIPE OVERHEAD
- REPLACE EXISTING DETERIORATED CONCRETE WHEEL STOP
- REPLACE EXISTING CORRODED BOLLARD
- PAINT NEW PARKING STALL STRIPES

NOTES

- ALL DIMENSIONS ARE APPROXIMATE. CONTRACTOR TO VERIFY ALL DIMENSIONS IN THE FIELD.
- AREAS OF CONCRETE REPAIR ARE SHOWN SCHEMATICALLY FOR REFERENCE PURPOSES ONLY.
- FOLLOWING REMOVAL OF THE EXISTING TRAFFIC COATING, CONTRACTOR TO SOUND ENTIRE TOP SURFACE AND UNDERSIDE OF CONCRETE SLABS AND RAMPS WITHIN THE IDENTIFIED WORK AREA, IN ORDER TO IDENTIFY THE SIZE AND LOCATION OF DELAMINATED AND SPALLED AREAS OF CONCRETE TO BE REPAIRED. A/E TO REVIEW ALL REPAIR AREAS PRIOR TO CONTRACTOR PROCEEDING WITH WORK.

EXISTING COLUMN (TYP)

EXISTING CONCRETE SLAB IS 5' SLAB-ON-GRADE

DISTRESS LOCATIONS ARE APPROXIMATE (TYP)

1 Level 2P (Lower Parking Level) Plan
SCALE: 1/8" = 1'-0"

WJE ENGINEERS ARCHITECTS MATERIALS SCIENTISTS

Wiss, Janney, Elstner Associates, Inc.
10 South LaSalle Street, Suite 2600
Chicago, Illinois 60603
312.372.0555 tel | 312.372.0873 fax
www.wje.com

Headquarters & Laboratories: Northbrook, Illinois
Atlanta | Austin | Boston | Chicago | Cleveland | Dallas | Denver | Detroit
Houston | Kansas City | Los Angeles | Minneapolis | New Haven | New York
Philadelphia | Princeton | San Francisco | Seattle | South Florida | Washington, D.C.

Consultants

Project

Park Tower - Parking Garage Repair Project
5415 North Sheridan Road
Chicago, Illinois 60640

Client

Park Tower Condo Association
5415 North Sheridan Road, Suite 107
Chicago, Illinois 60640

2019-09-25 Issued for Bid

Mark	Date	Description

Project No. 2017.6224
Date 2019-09-25
Drawn SLR
Checked GIT
Scale As Noted

Level 2P Plan

Sheet Title

Sheet No. **A100**

ISSUED FOR BID